




Typical City Boulevard (with Frontage Lane)

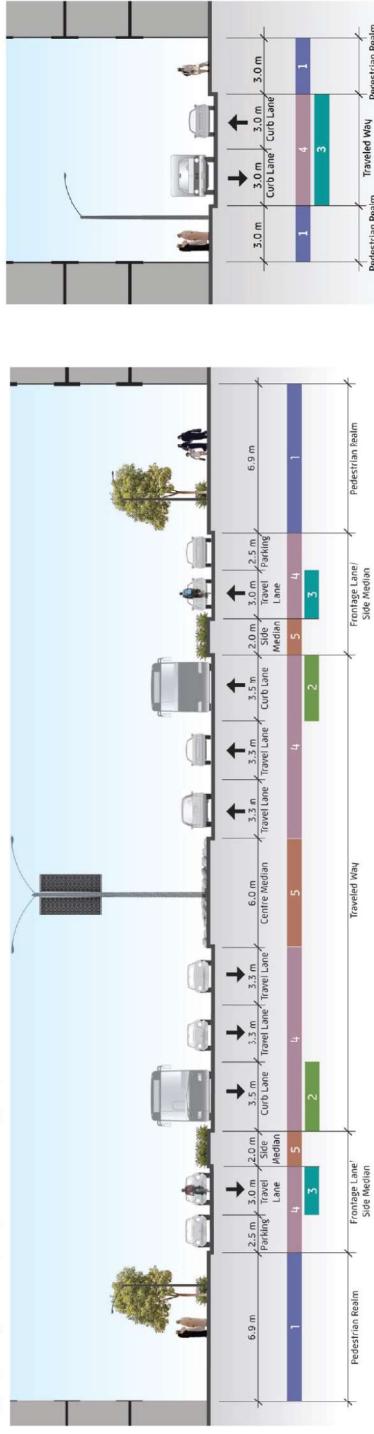


Typical City Access Lane

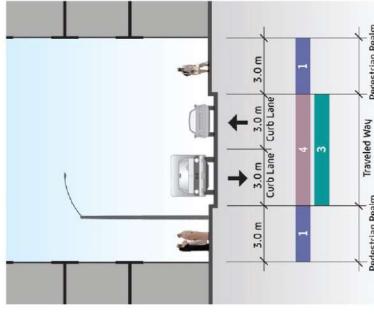

Typical City Avenue

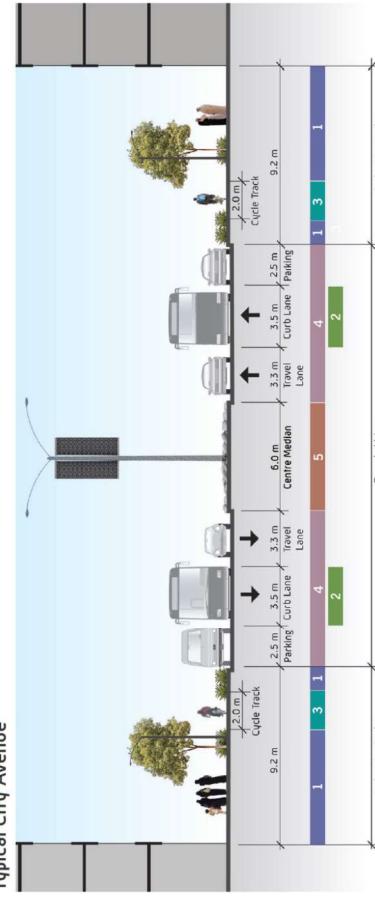

Typical City Street

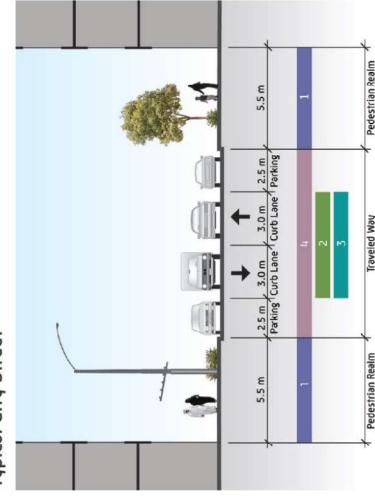

Street Design Elements
1 Pedestrians Section 5.7
2 Transit Users Section 5.8
3 Cyclists Section 5.9
4 Motor Vehicles Section 5.10

Medians
5 Section 5.10.8